


1ST FLOOR LAYOUT
SCALE 1:100

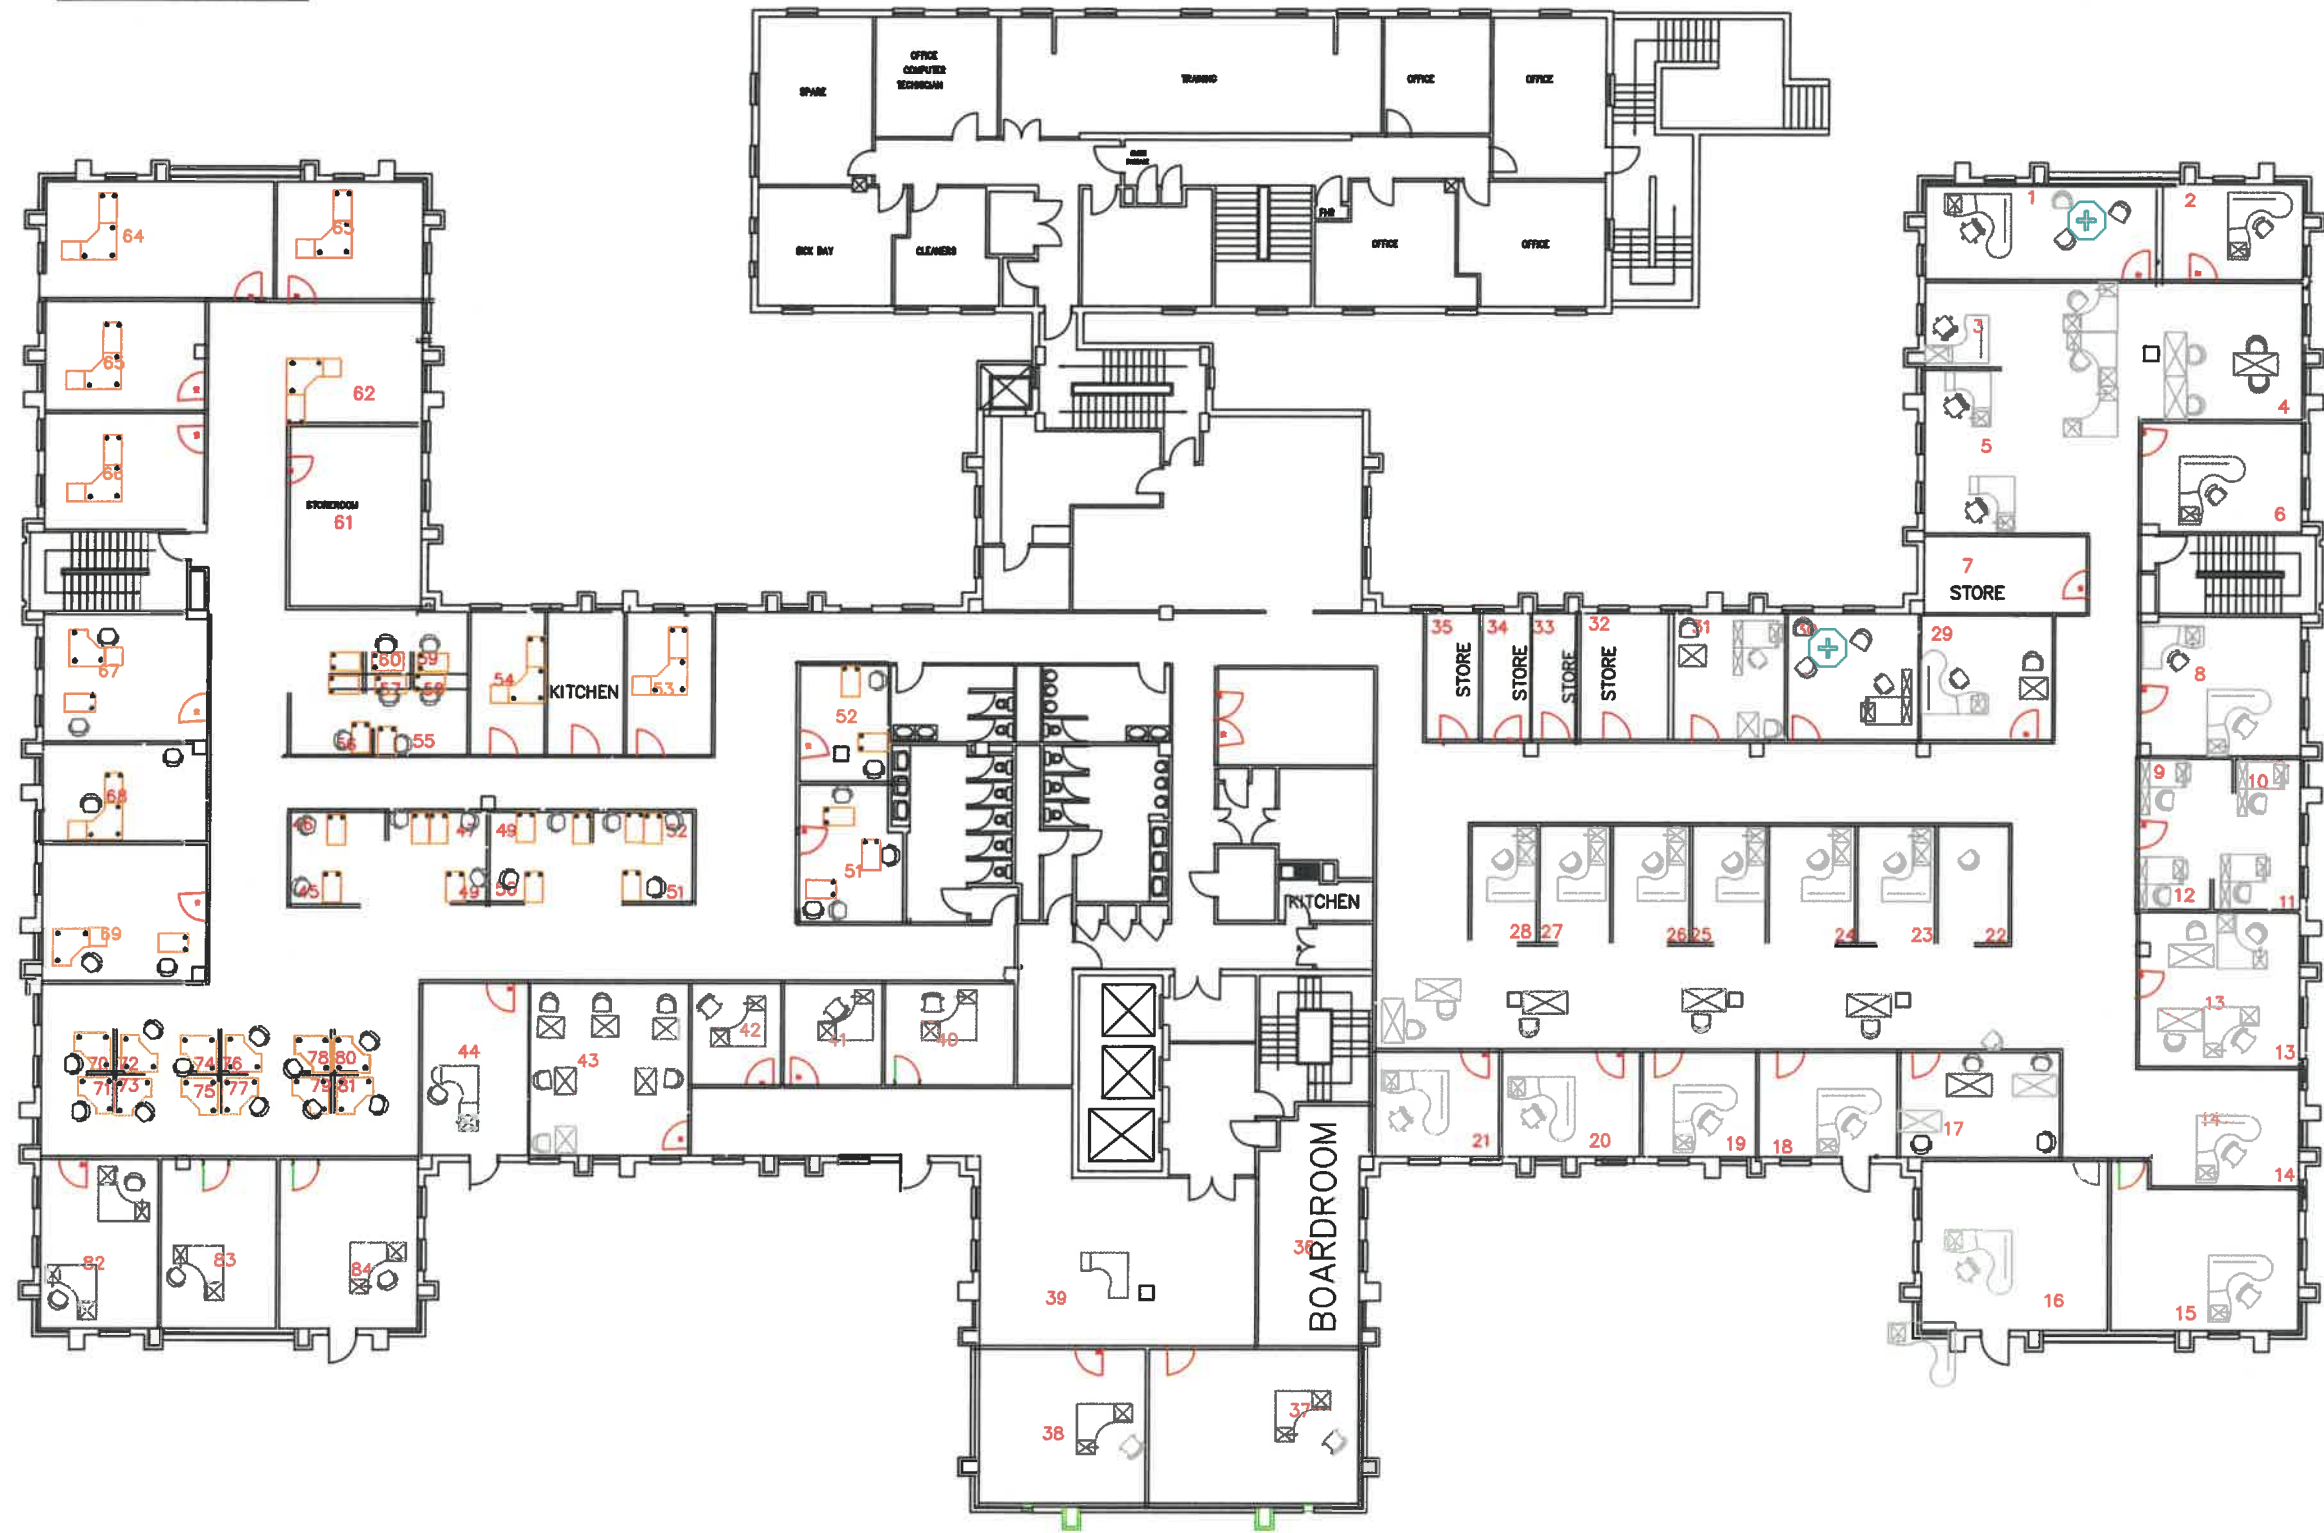

2ND FLOOR LAYOUT
SCALE 1:100



PROPOSED LAYOUT 24/11/2018

BRAAMPARK FORUM 2
3RD FLOOR PLAN
SCALE 1:100

