





FENCING AND WALL LAYOUT
SCALE 1:1000

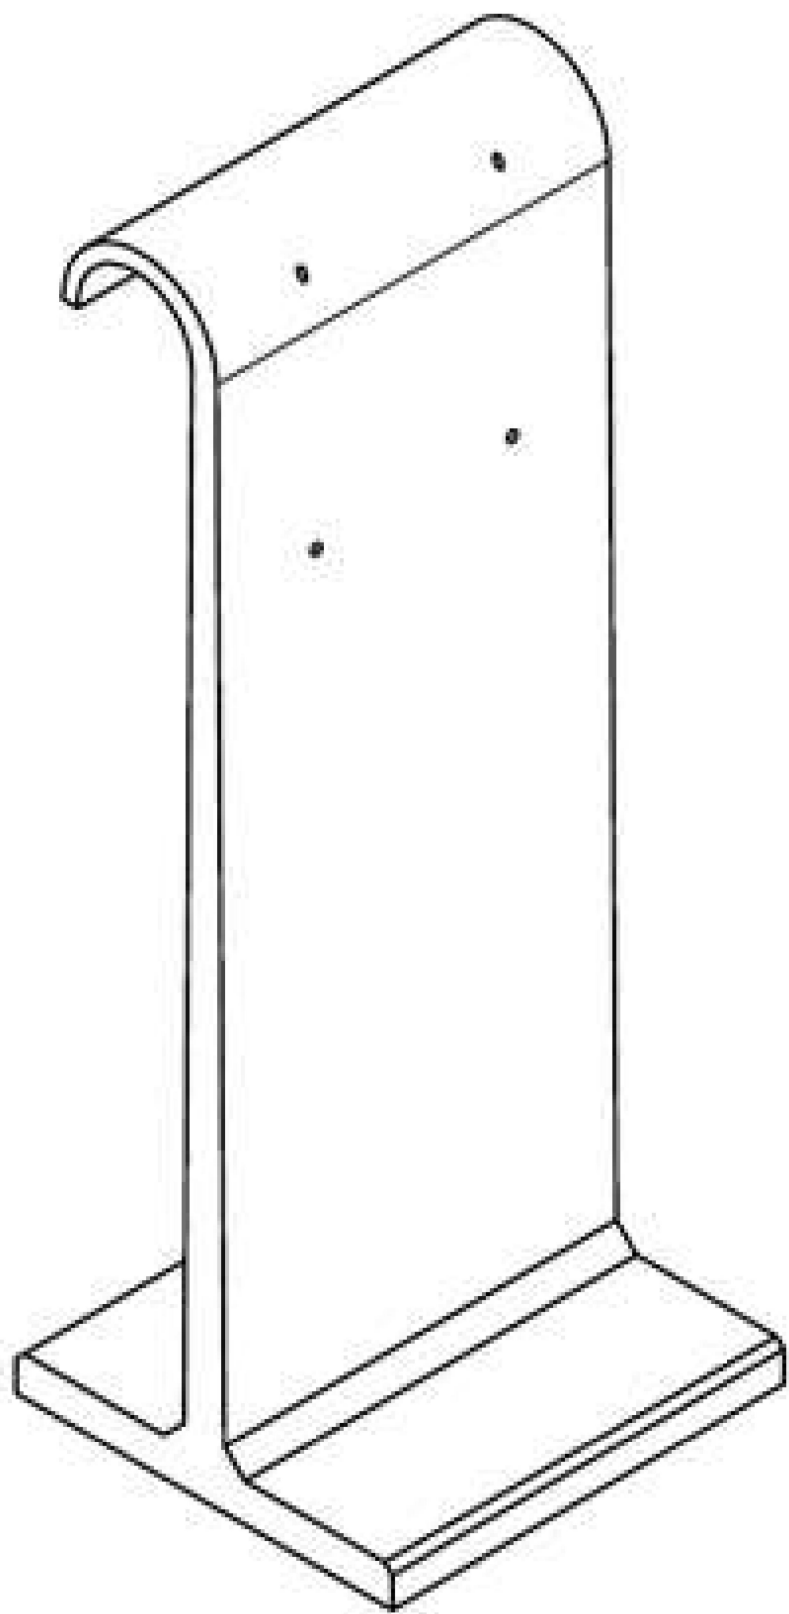

ANTI-CLIMB CONCRETE
WALL DETAIL

Anti-Climb/Dust Resistant

Height	Base Width	Mass
H	B	KG
2760	1200	±1435
3260	970	±1735
3760	1200	±2000
4260	1400	±2300
4760	1650	±2660

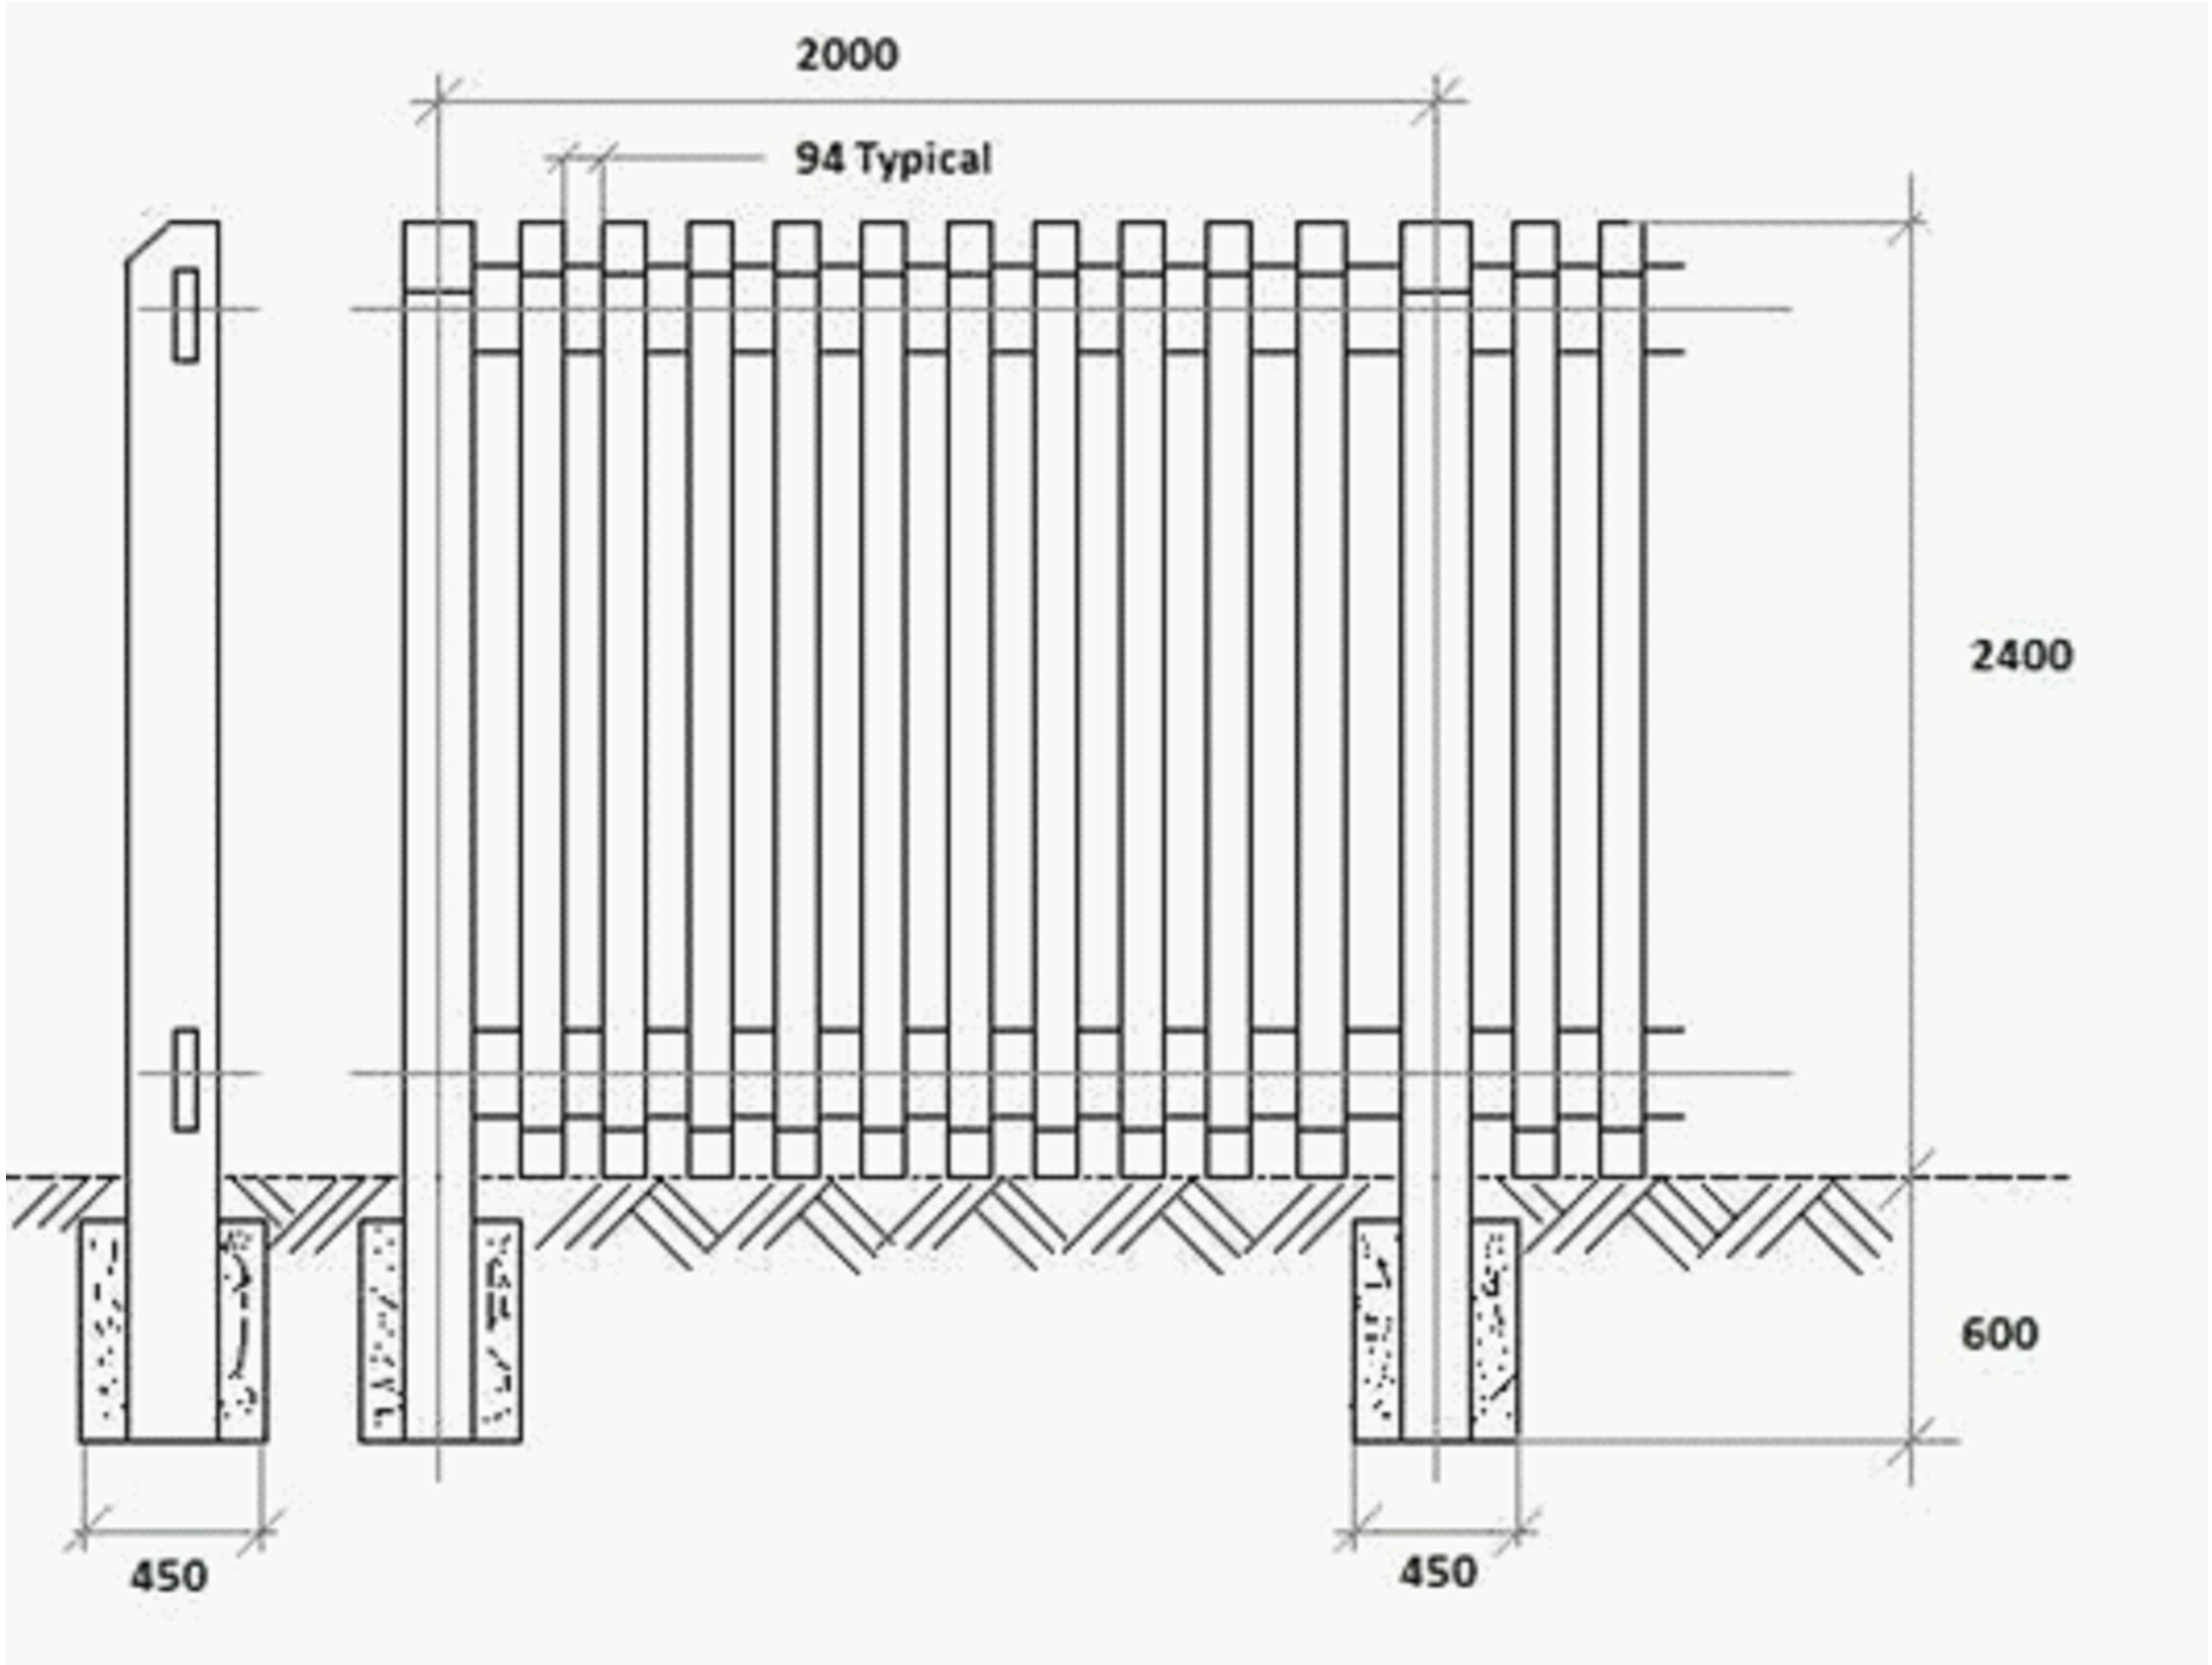

CONCRETE PALISADE FENCE
DETAIL

NOTES:

NO.	DATE	AMENDMENT	APPROVED
0	2023/11/21	ISSUED FOR TENDER	S.J. SADLER

CLIENT:



JOBURG
PROPERTY COMPANY



Joburg

a world class African city

ENGINEER:



© COPYRIGHT IMPOFU ENGINEERING SERVICES NOT TO BE REPRODUCED WITHOUT PERMISSION OF THE COPYRIGHT HOLDER.

DISCIPLINE

CIVL

PROJECT TITLE

WALTER SISULU SQUARE
OF DEDICATION

WCS NO.

-

DRAWING TITLE

WALL AND FENCING LAYOUT

REF. NO.

-

DESIGNED

S.H. BOUWER

SCALE

AS SHOWN

DRAWN

S.H. BOUWER

DATE

NOV 2023

CHECKED

S.J. SADLER

TYPE NUMBER

-

DRAWING NUMBER

TVAP0012/F/U001

0

100mm ON ORIGINAL DRAWING
A1